

# Mid-South Farm & Gin Show 2023

Show Name: Mid-South Farm & Gin

Show Dates: February 24-25, 2023

Facility: Renasant Convention Center

City, State: Memphis, TN

Room Location: Lower Level - Flex Hall


Legend:

Inventory as of 01/19/2023

Dimension	Size	Qty	SqFt
10'x10'	100	13	1,300
10'x20'	200	12	2,400
10'x30'	300	1	300
10'x40'	400	1	400
20'x20'	400	5	2,000
20'x30'	600	2	1,200
20'x40'	800	1	800
20'x50'	1,000	1	1,000
<b>Totals:</b>	<b>36</b>	<b>9,400</b>	

TARGET PLAN AS OF 1/19/2023

- 2/21/23 TUESDAY 8:00AM
- 2/21/23 TUESDAY 12:00PM
- 2/22/23 WEDNESDAY 8:00AM
- 2/23/23 THURSDAY 12:00PM

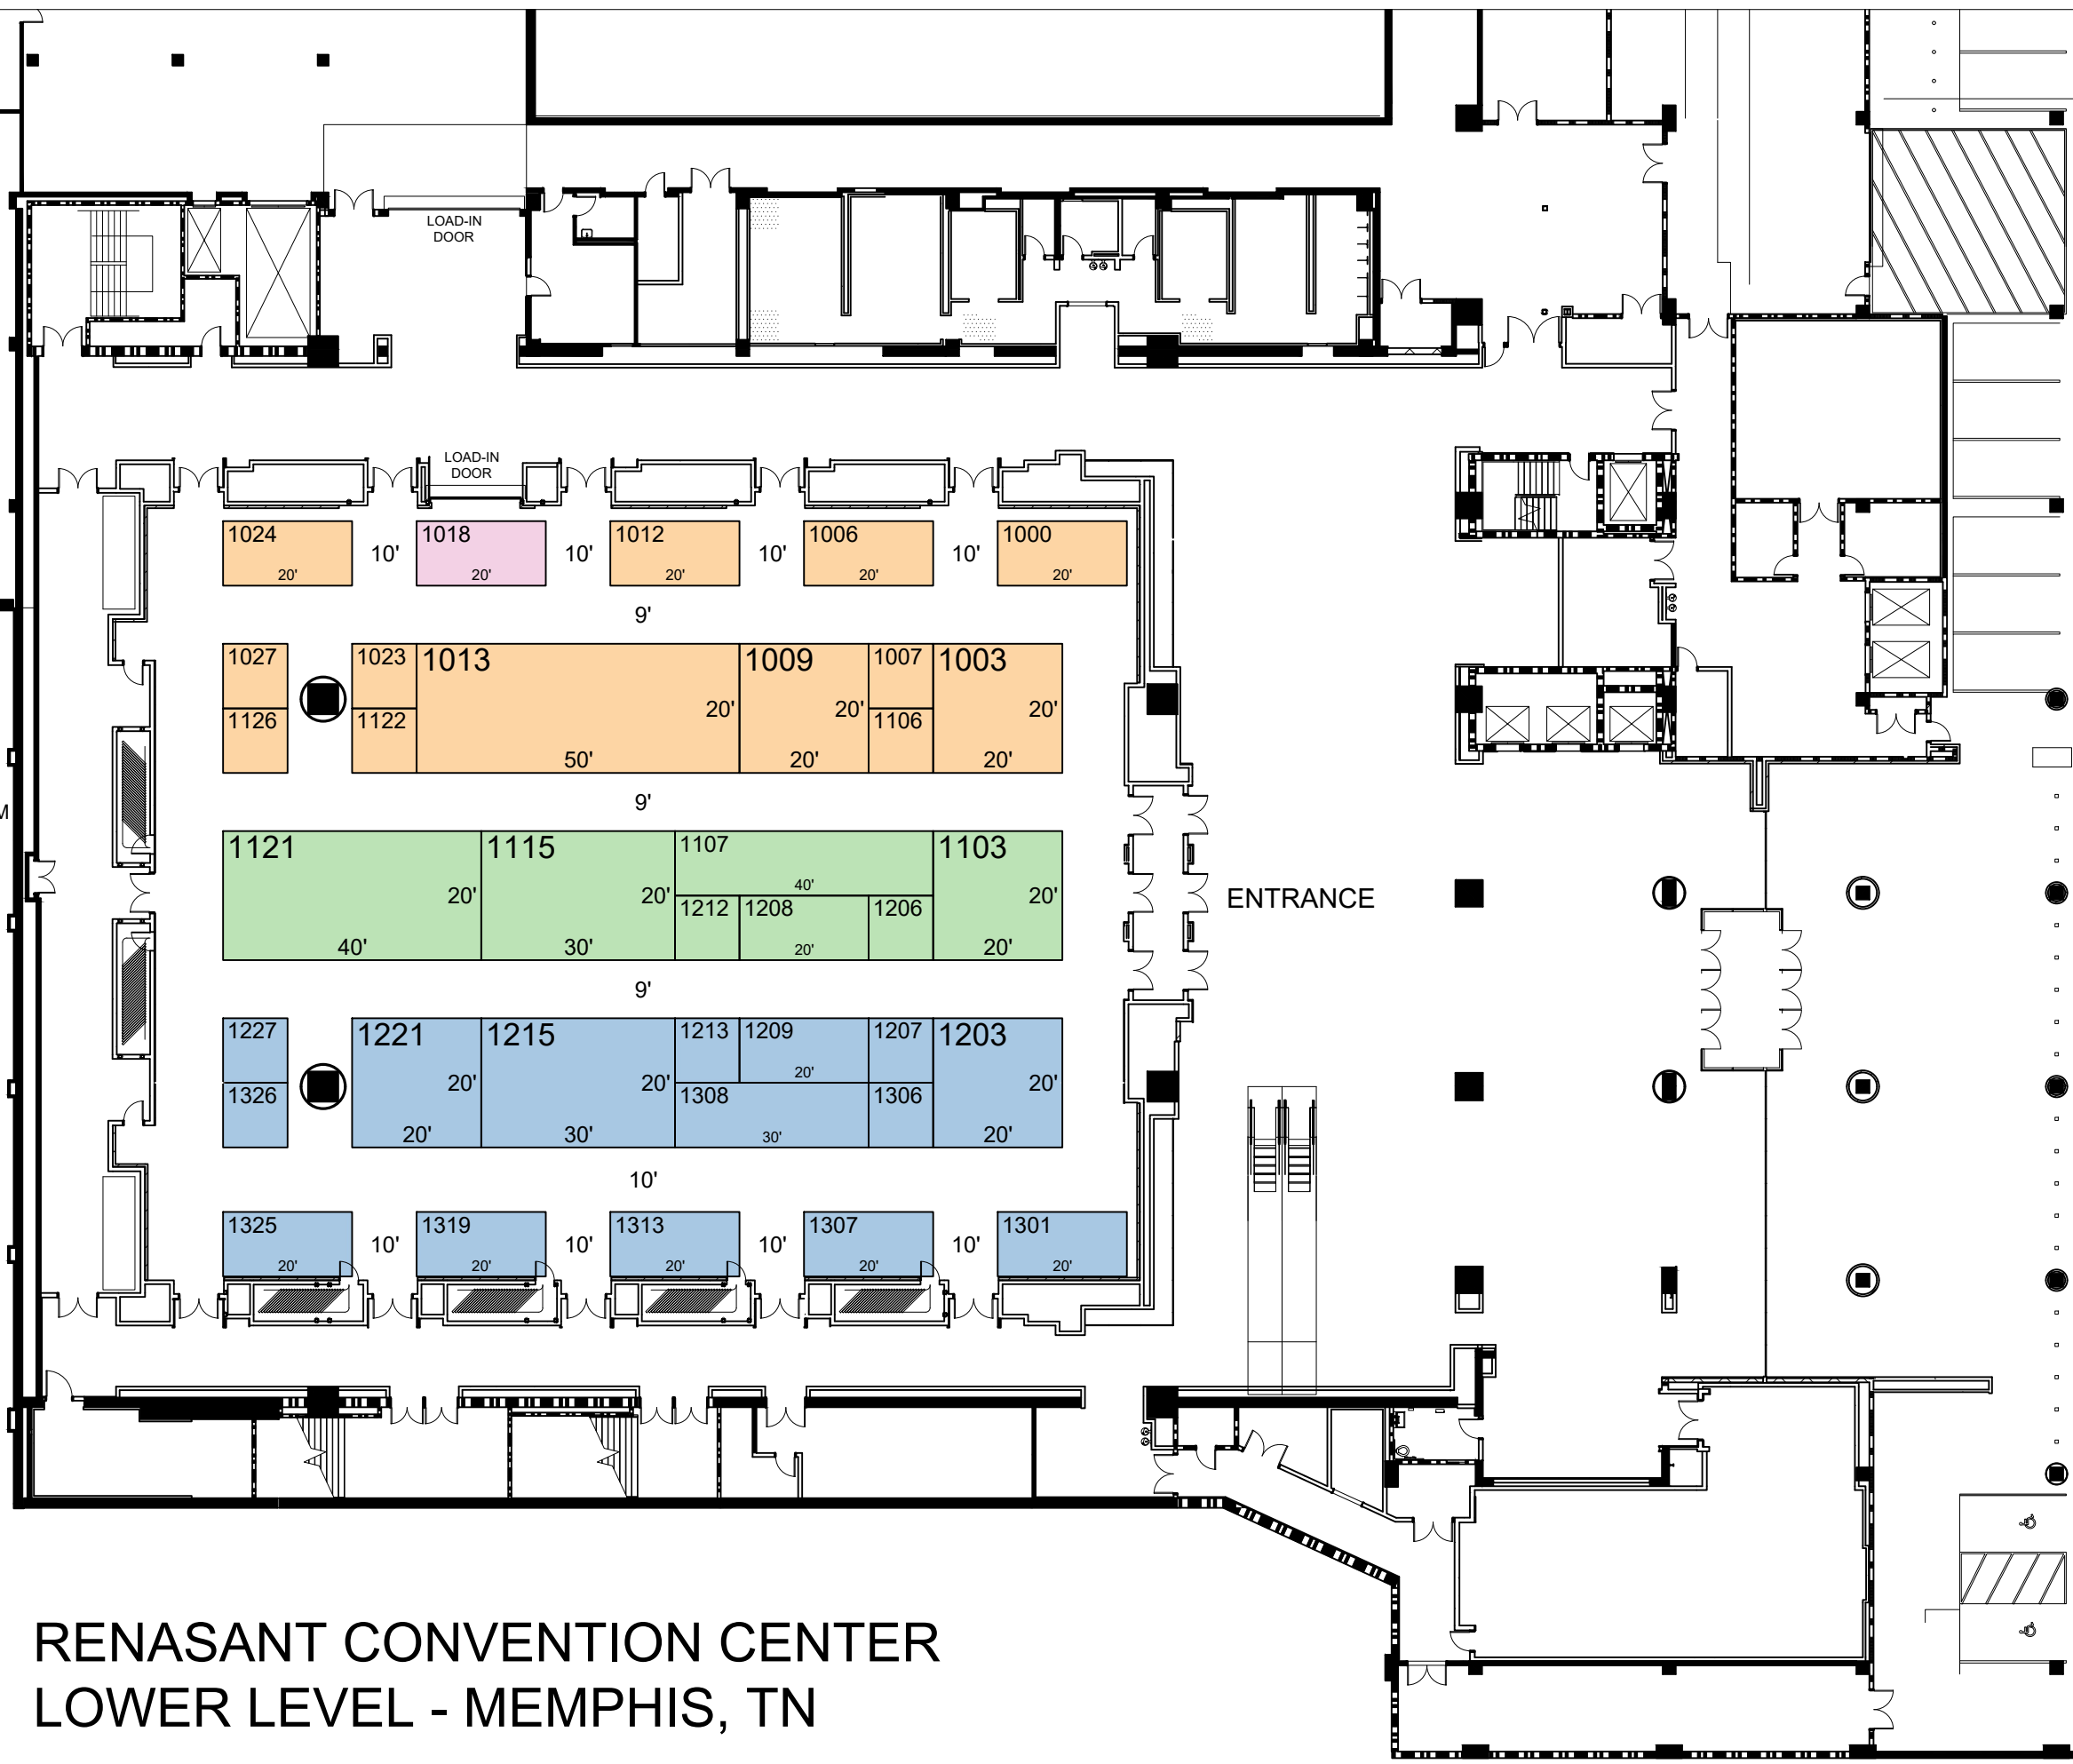

## RENASANT CONVENTION CENTER LOWER LEVEL - MEMPHIS, TN

AE: Woody Weaver

Show Number: 5044

Drawn By: emostrom-ose

Revised: 1/19/2023 8:57 AM

File: 5044\_23\_Mid-South Farm Gin\_LowLvl\_r4.dwg

Every effort has been made to ensure the accuracy of all information contained on this floor plan. However, no warranties, either expressed or implied are made with respect to this floor plan. If the location of building columns, utilities or other architectural components of the facility is a consideration in the construction of an exhibit, it is the sole responsibility of the exhibitor to physically inspect the facility to verify all dimensions and locations.

