

Mid-South Farm & Gin Show 2023

Show Name: Mid-South Farm & Gin

Show Dates: February 24-25, 2023

Facility: Renasant Convention Center


City, State: Memphis, TN

Room Location: Level 1

Legend:

Inventory as of 01/20/2023


Dimension	Size	Qty	SqFt
10'x10'	100	109	10,900
10'x15'	150	1	150
10'x20'	200	8	1,600
10'x30'	300	2	600
20'x120'	2,400	1	2,400
20'x30'	600	3	1,800
20'x60'	1,200	1	1,200
Totals:		125	18,650

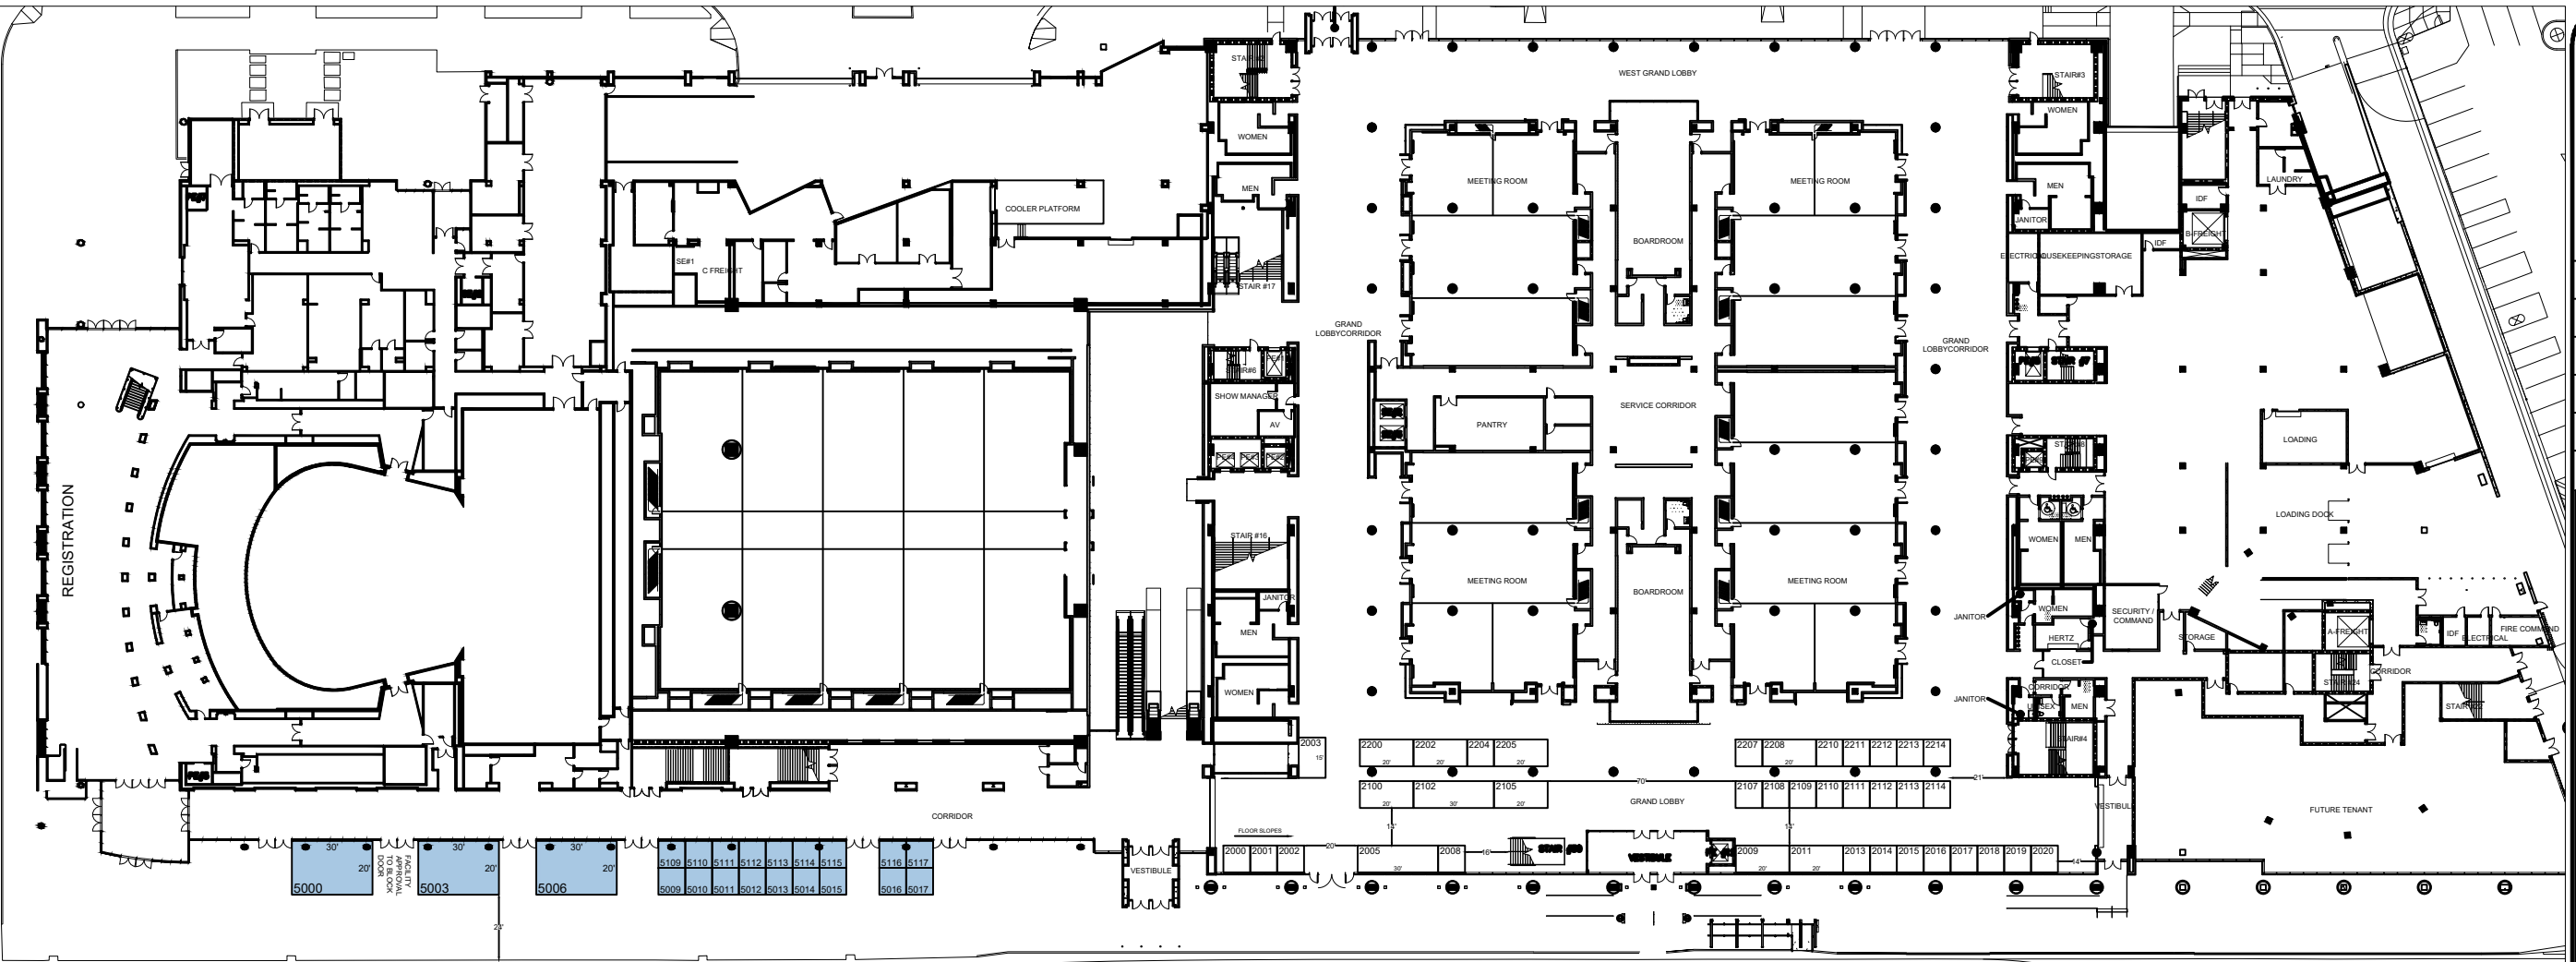

TARGET PLAN AS OF 1/19/2023

2/21/23 TUESDAY 8:00AM

RENASANT CONVENTION CENTER - LEVEL 1 - MEMPHIS, TN

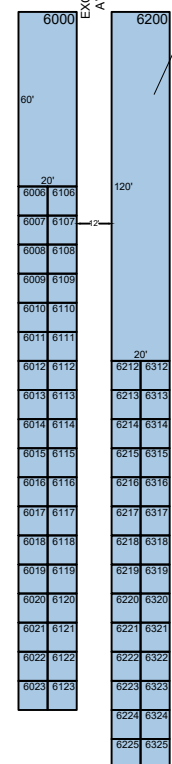

AE: Woody Weaver

Show Number: 5044

Drawn By: emostrom-ose

Revised: 1/20/2023 8:25 AM

File: 5044_23_Mid-South Farm
Gin_Level1_r8.dwg

Every effort has been made to ensure the accuracy of all information contained on this floor plan. However, no warranties, either expressed or implied are made with respect to this floor plan. If the location of building columns, utilities or other architectural components of the facility is a consideration in the construction of an exhibit, it is the sole responsibility of the exhibitor to physically inspect the facility to verify all dimensions and locations.

