

MID-SOUTH FARM & GIN SHOW

02/25/22 - 02/26/22


RENASANT CONVENTION CENTER - LEVEL 2 - MEMPHIS, TN

NOTE: Floor plan is subject to Fire Marshal approval.

TARGET PLAN as of 12/06/2021

- 2/22/22 Tuesday - 08am
- 2/22/22 Tuesday - 12pm
- 2/23/22 Wednesday - 08am
- 2/23/22 Wednesday - 12pm

Any non-highlighted booth can install anytime during the standard exhibitor move-in hours

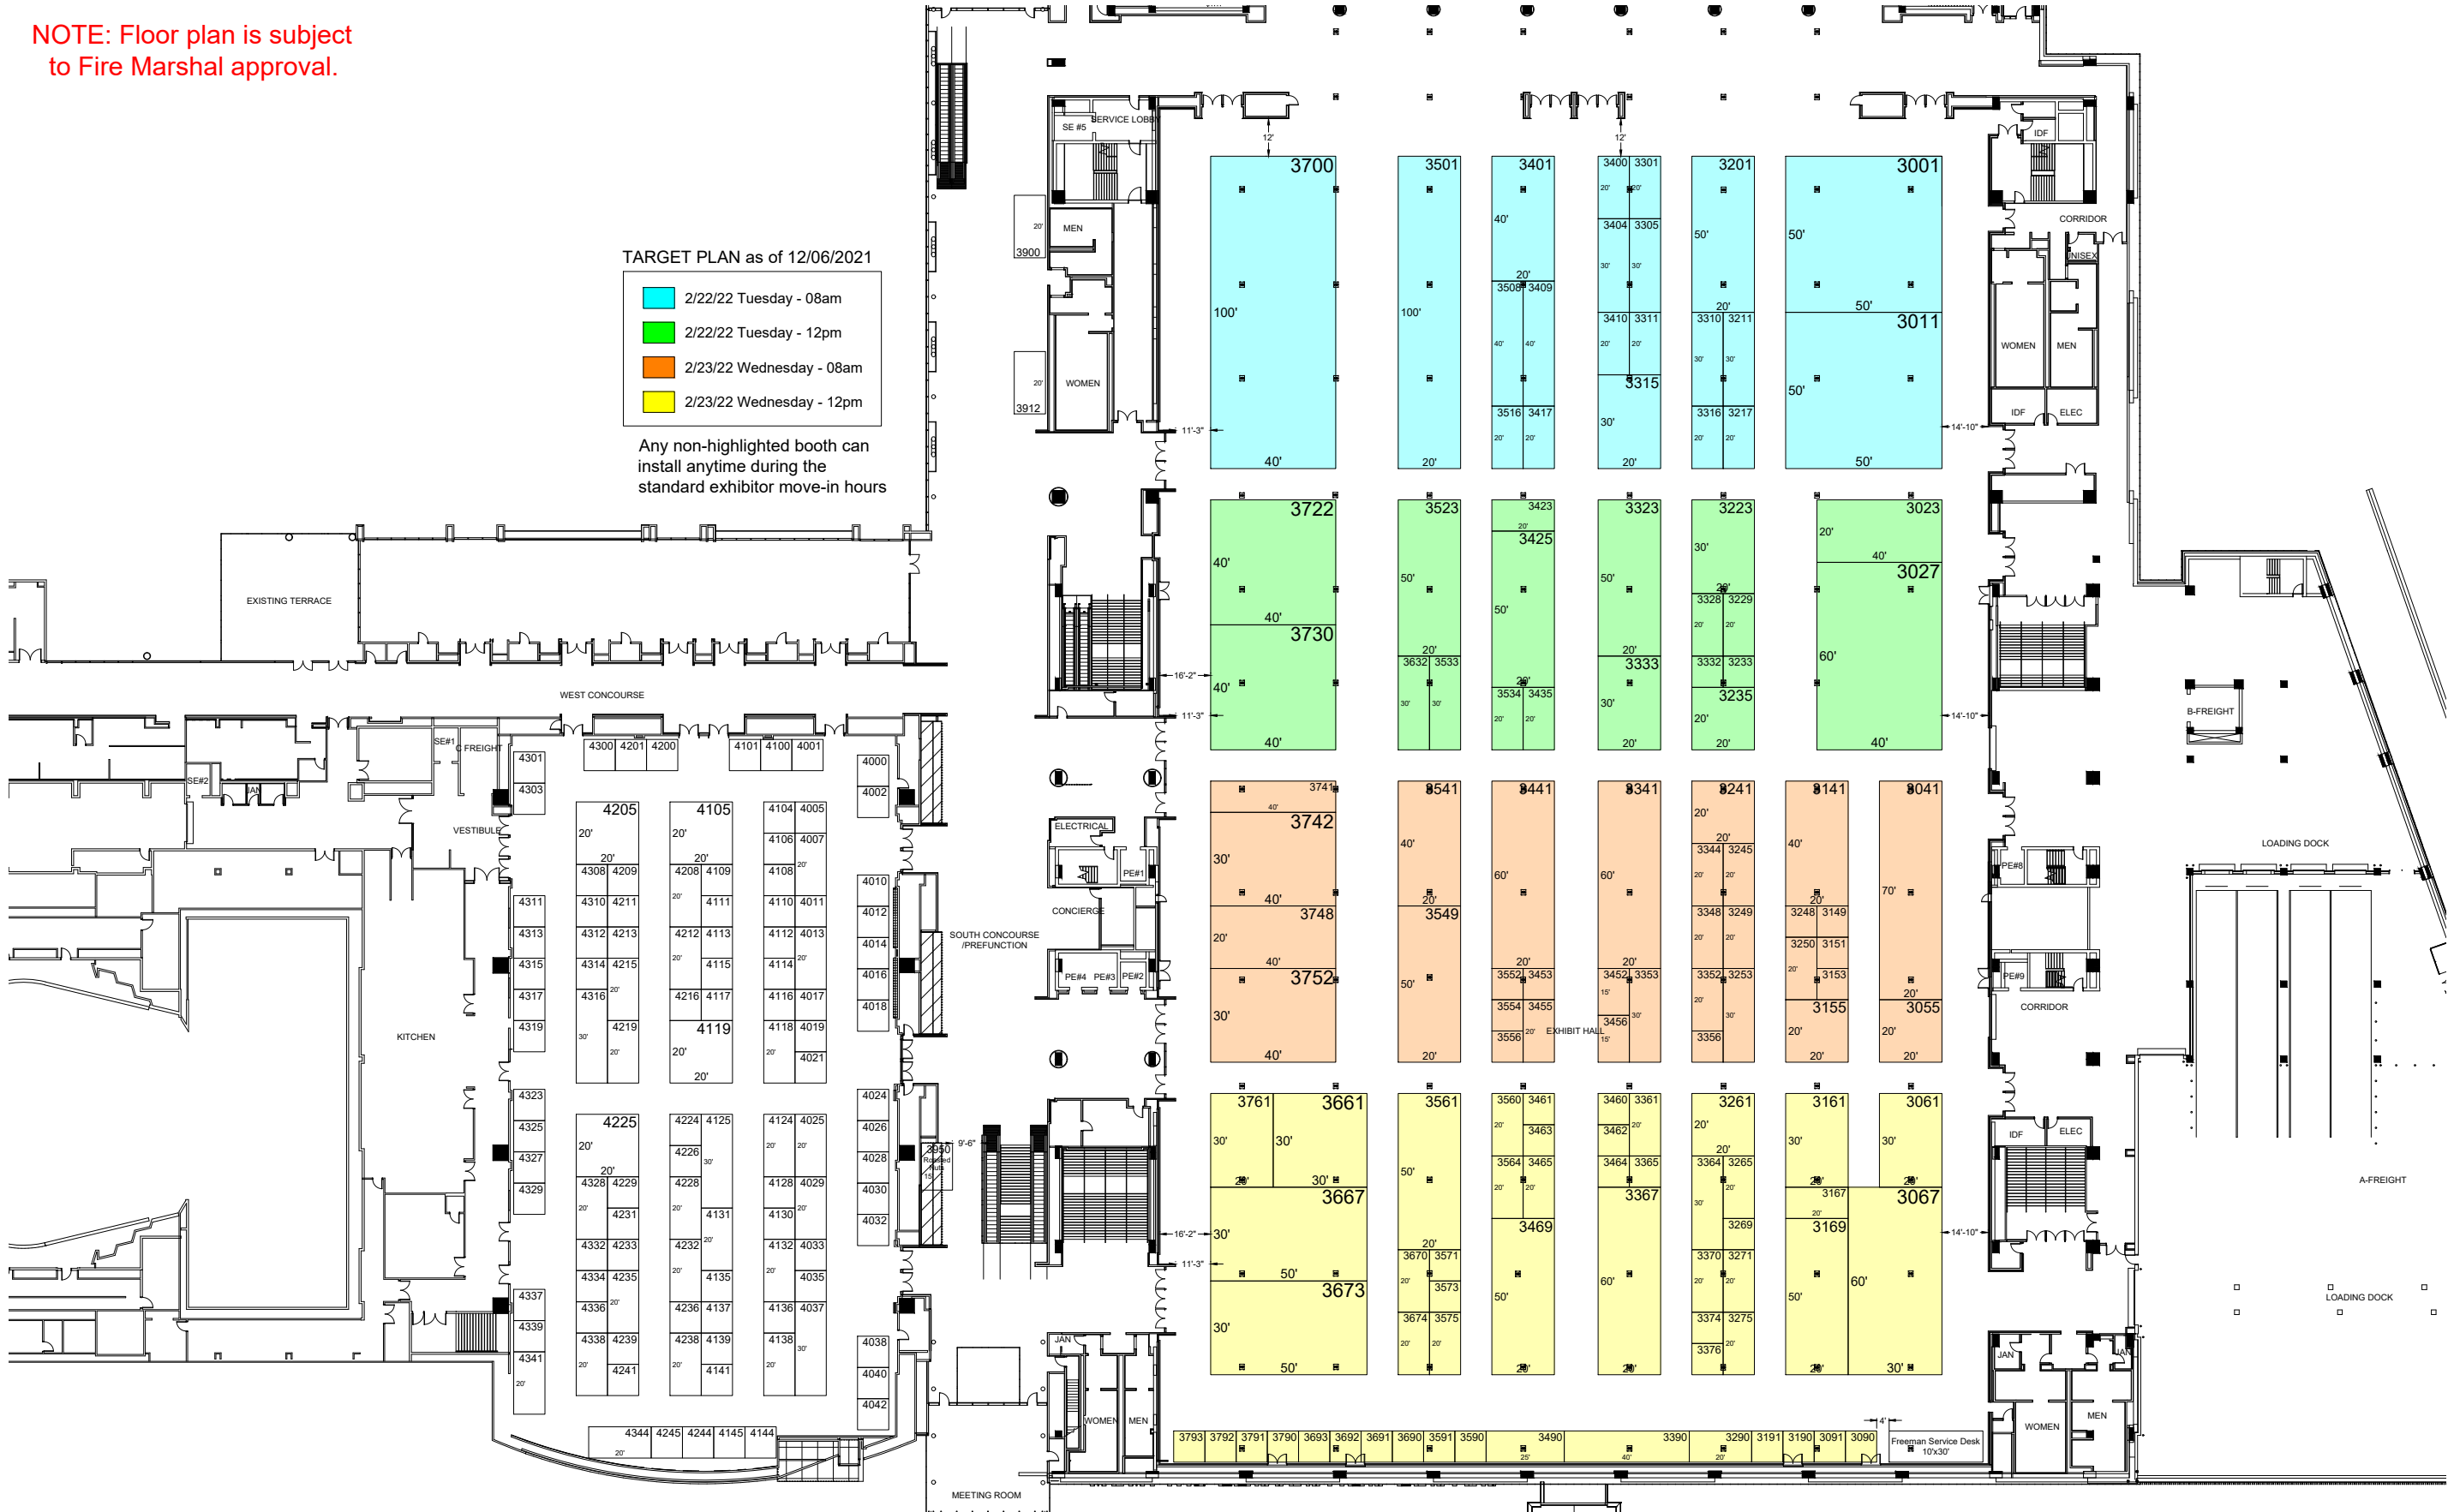

REVISION

Date: 12/6/2021
By: Stephanie Hudgens

BOOTH COUNT

Inventory as of 12/06/2021

Dimension	Size	Qty	Sqft
10x10'	100	83	8,300
10x15'	150	1	150
10x20'	200	23	4,000
10x30'	300	3	900
20x20'	400	4	1,600
Totals:	114	15,550	

BLDG. LEGEND:

DRAWING INFO

Passport Line Item Number:
#7522880
Facility:
RENASANT CONVENTION CENTER

Facility Location:
LEVEL 2
City & State:
MEMPHIS, TN
Scale: CUSTOM
Project #: 510040
Acct. Sales: RYAN WELLER
Acct. Mgmt.: JOSHUA RILEY
Started: 11/30/2021
Started By: STEPHANIE HUDGENS
Prod. Branch: NASHVILLE

Freeman.

Disclaimer - This floor plan is preliminary and subject to change pending review and official approval by all authorities having jurisdiction. Every effort has been made to ensure the accuracy of all information contained on this floor plan. However, no warranties, either expressed or implied, are made with respect to this floor plan. If the location of building columns, utilities or other architectural components of the facility is a consideration in the construction or usage of an exhibit, it is the sole responsibility of the exhibitor to physically inspect the facility to verify all dimension and locations.
© Copyright 2021, Freeman Co. All rights reserved.

Confidential and Proprietary - the information contained herein is the proprietary information of Freeman and by accessing the information, the recipient agrees to keep the information confidential and not disclose it to any third party without the prior consent of Freeman. Recipient also agrees to only use the information for its internal evaluation purposes and for no other purpose, without the prior consent of Freeman.

File Path: C:\Vault\Designs\Projects\Mid So Farm & Gin Supply\MISFGS2202\Event\Floor Plans\MISFG22 L2.dwg | Tab Name: TARGET L7522880 FP